
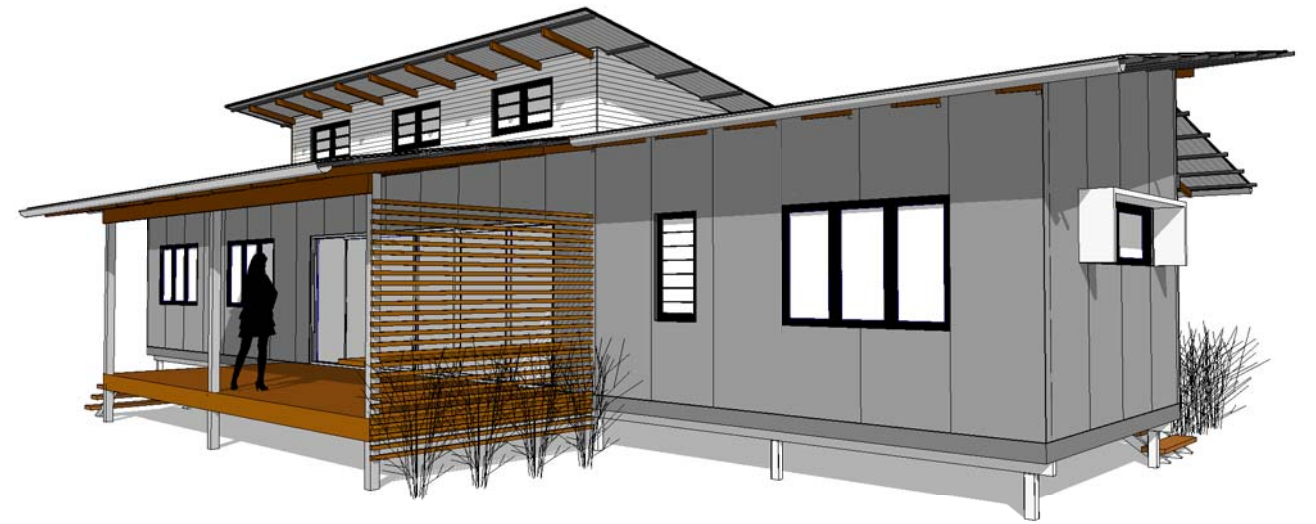


Grant Williams

building design + drafting

Ph: 0409110082 | www.grantwilliamsdesign.com.au
 QBCC Act Licence No. 1171226

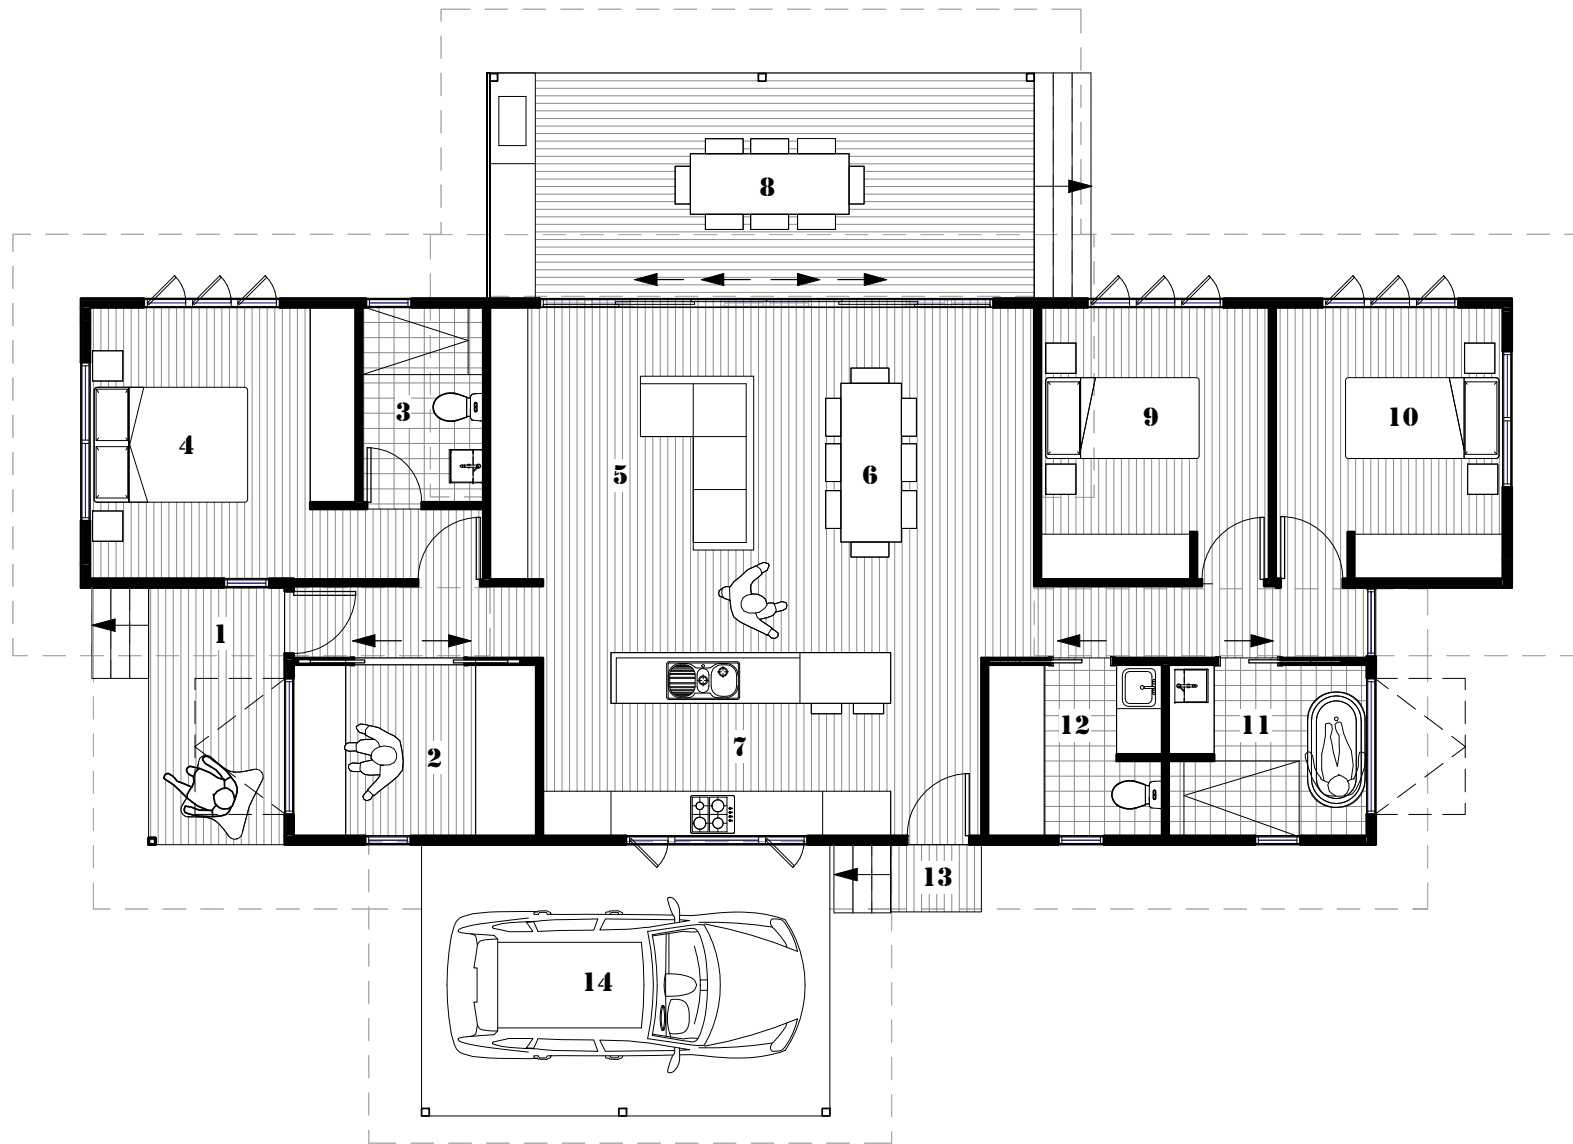

- PLAN LEGEND**
- 1 ENTRY DECK
 - 2 STUDY / MULTI / STORAGE
 - 3 ENSUITE
 - 4 BED 1
 - 5 LIVING
 - 6 MEALS
 - 7 KITCHEN
 - 8 OUTDOOR LIVING DECK
 - 9 BED 2
 - 10 BED 3
 - 11 BATHROOM
 - 12 WC / LDY / LIN
 - 13 CARPORT DECK
 - 14 CARPORT

In association with



Ph: 07 54555430 | www.bbbuildingsupplies.com.au

GW-002

© COPYRIGHT. ALL DRAWINGS AND THE CONCEPTS CONTAINED WITHIN, ARE COPYRIGHT AND THE PROPERTY OF GRANT WILLIAMS. THEY SHALL NOT BE USED OR REPRODUCED WITHOUT THE WRITTEN PERMISSION OF GRANT WILLIAMS