
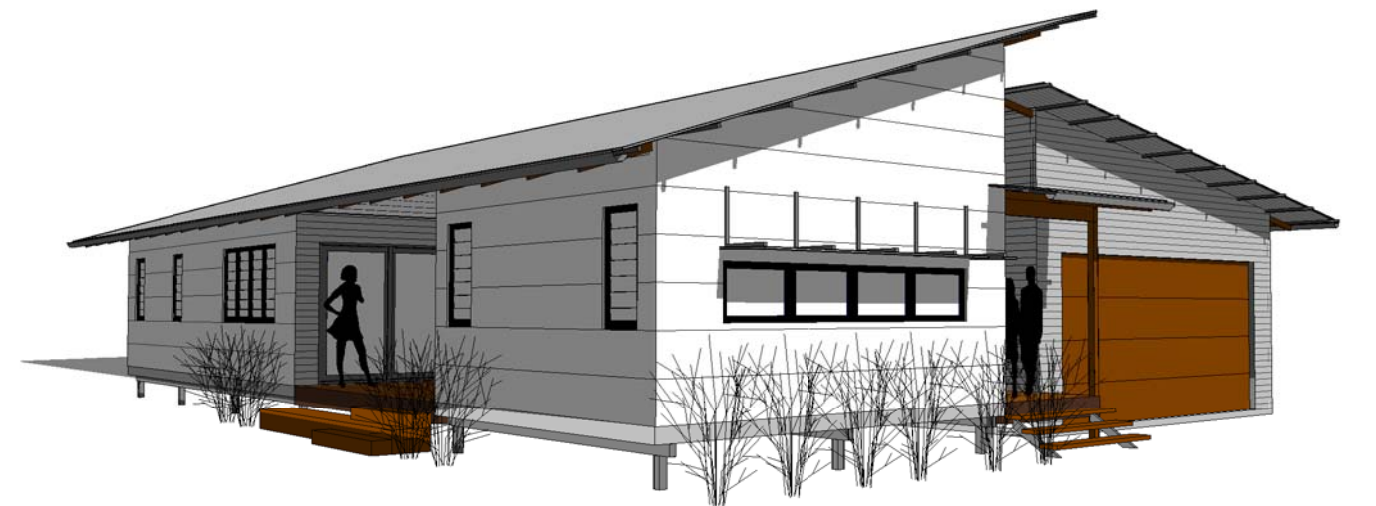
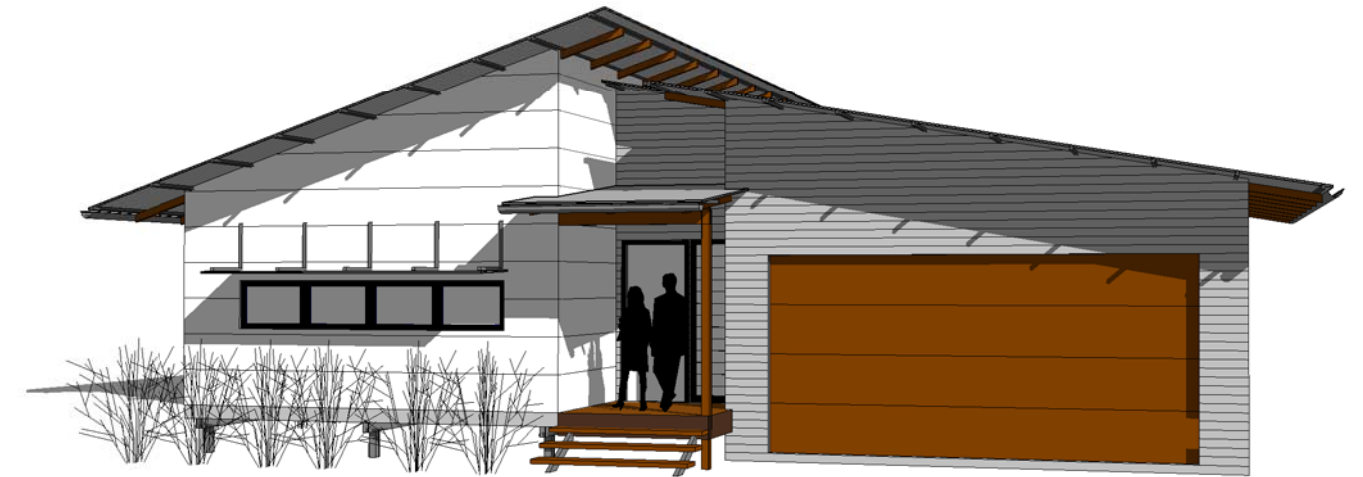


Grant Williams

building design + drafting

Ph: 0409110082 | www.grantwilliamsdesign.com.au
 QBCC Act Licence No. 1171226

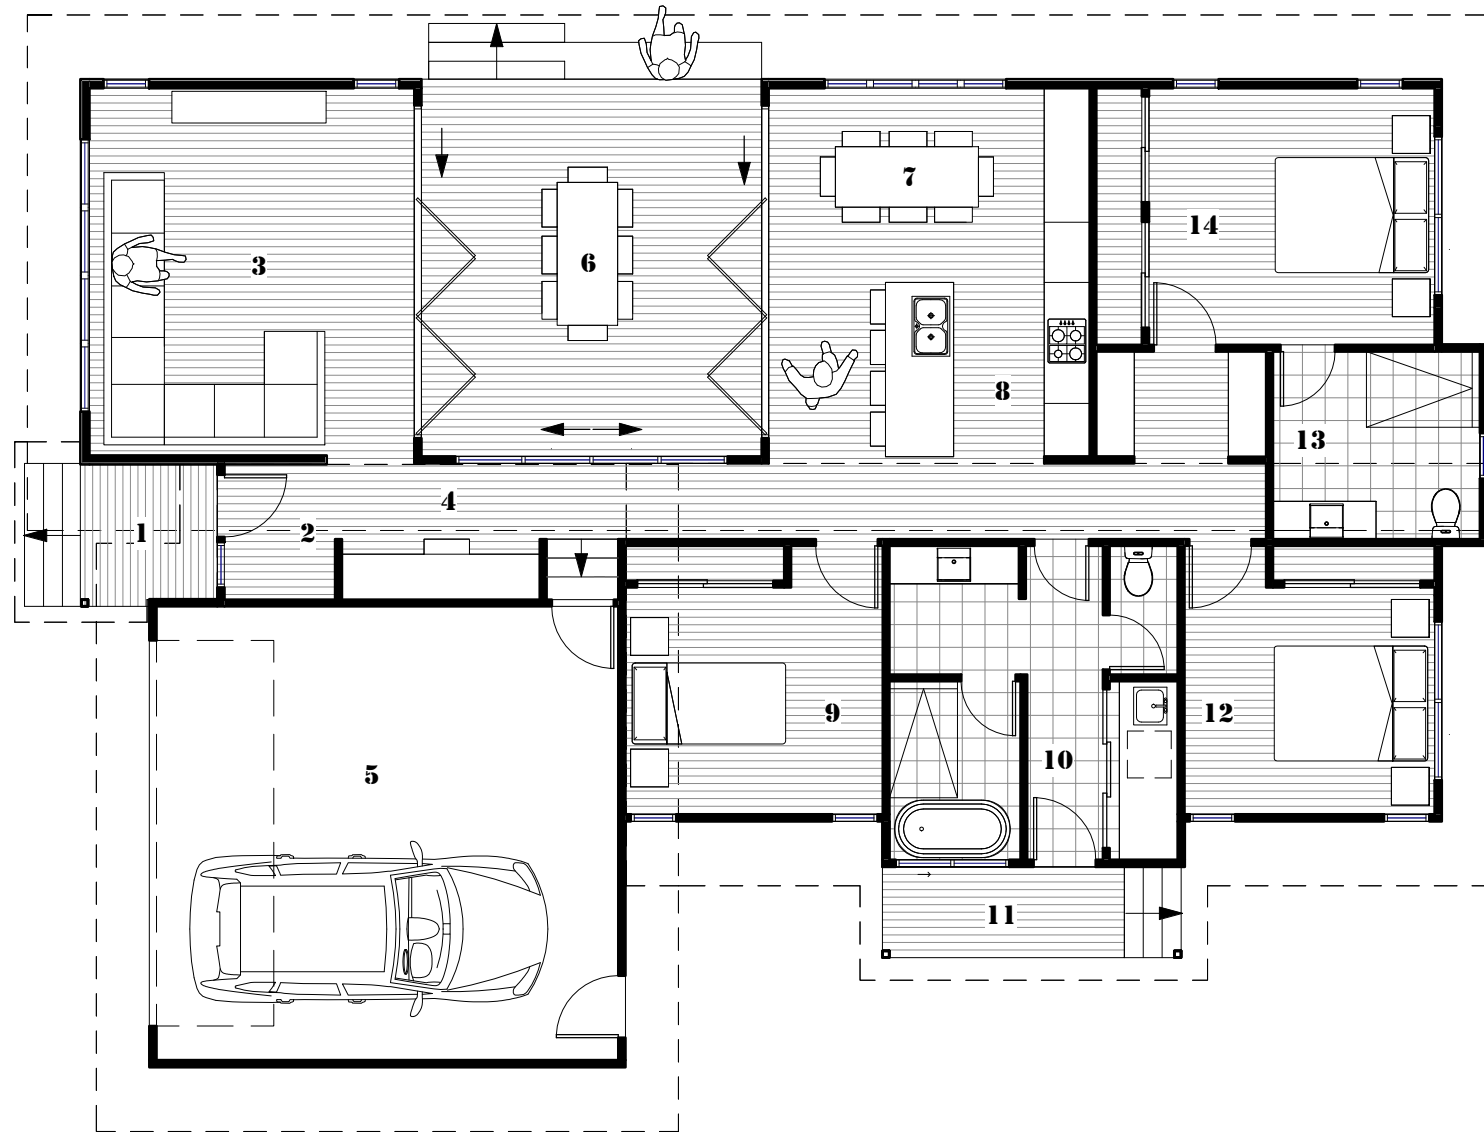

- PLAN LEGEND**
- 1 ENTRY DECK
 - 2 ENTRY
 - 3 LIVING
 - 4 STUDY NOOK
 - 5 DOUBLE GARAGE
 - 6 OUTDOOR LIVING DECK
 - 7 MEALS
 - 8 KITCHEN
 - 9 BED 2
 - 10 WC / BATH / LDRY
 - 11 DRYING DECK
 - 12 BED 3
 - 13 ENSUITE
 - 14 MASTER BED

In association with



Ph: 07 54555430 | www.bbbuildingsupplies.com.au

GW-003

© COPYRIGHT. ALL DRAWINGS AND THE CONCEPTS CONTAINED WITHIN, ARE COPYRIGHT AND THE PROPERTY OF GRANT WILLIAMS. THEY SHALL NOT BE USED OR REPRODUCED WITHOUT THE WRITTEN PERMISSION OF GRANT WILLIAMS