
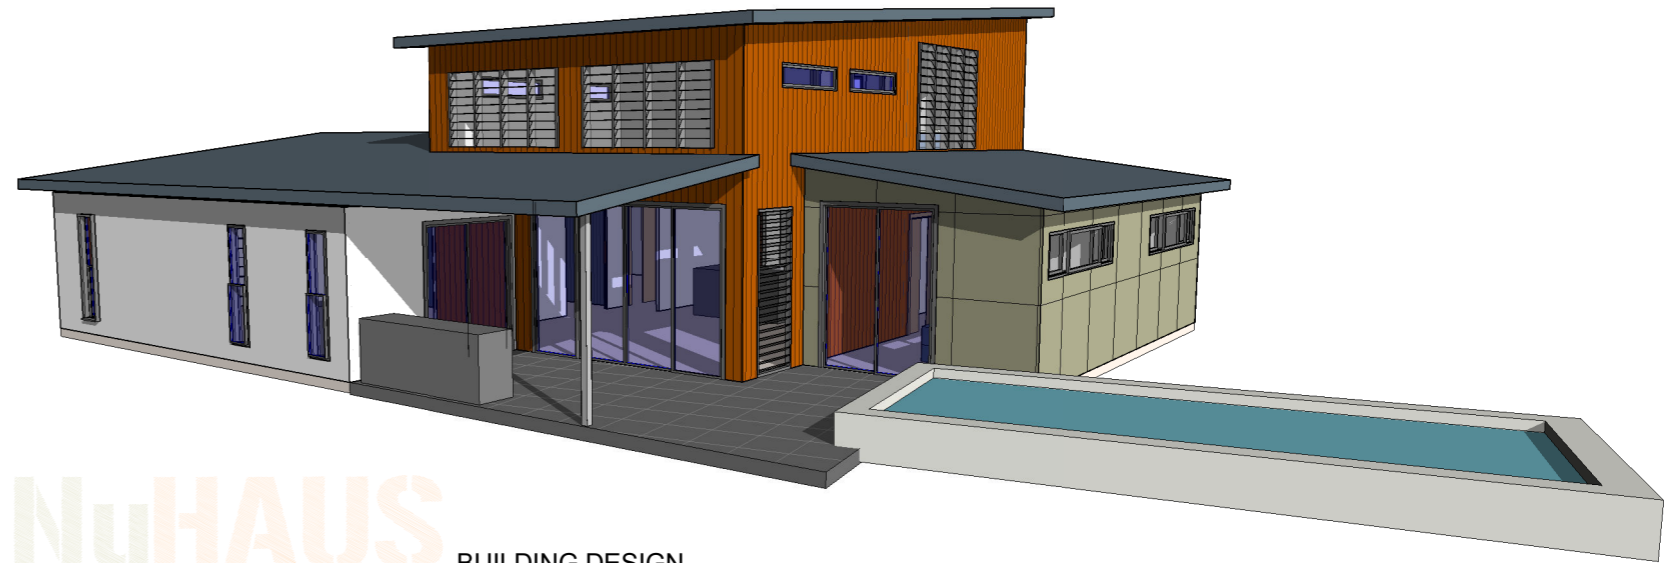


NuHAUS

TRES
03-196/34/230

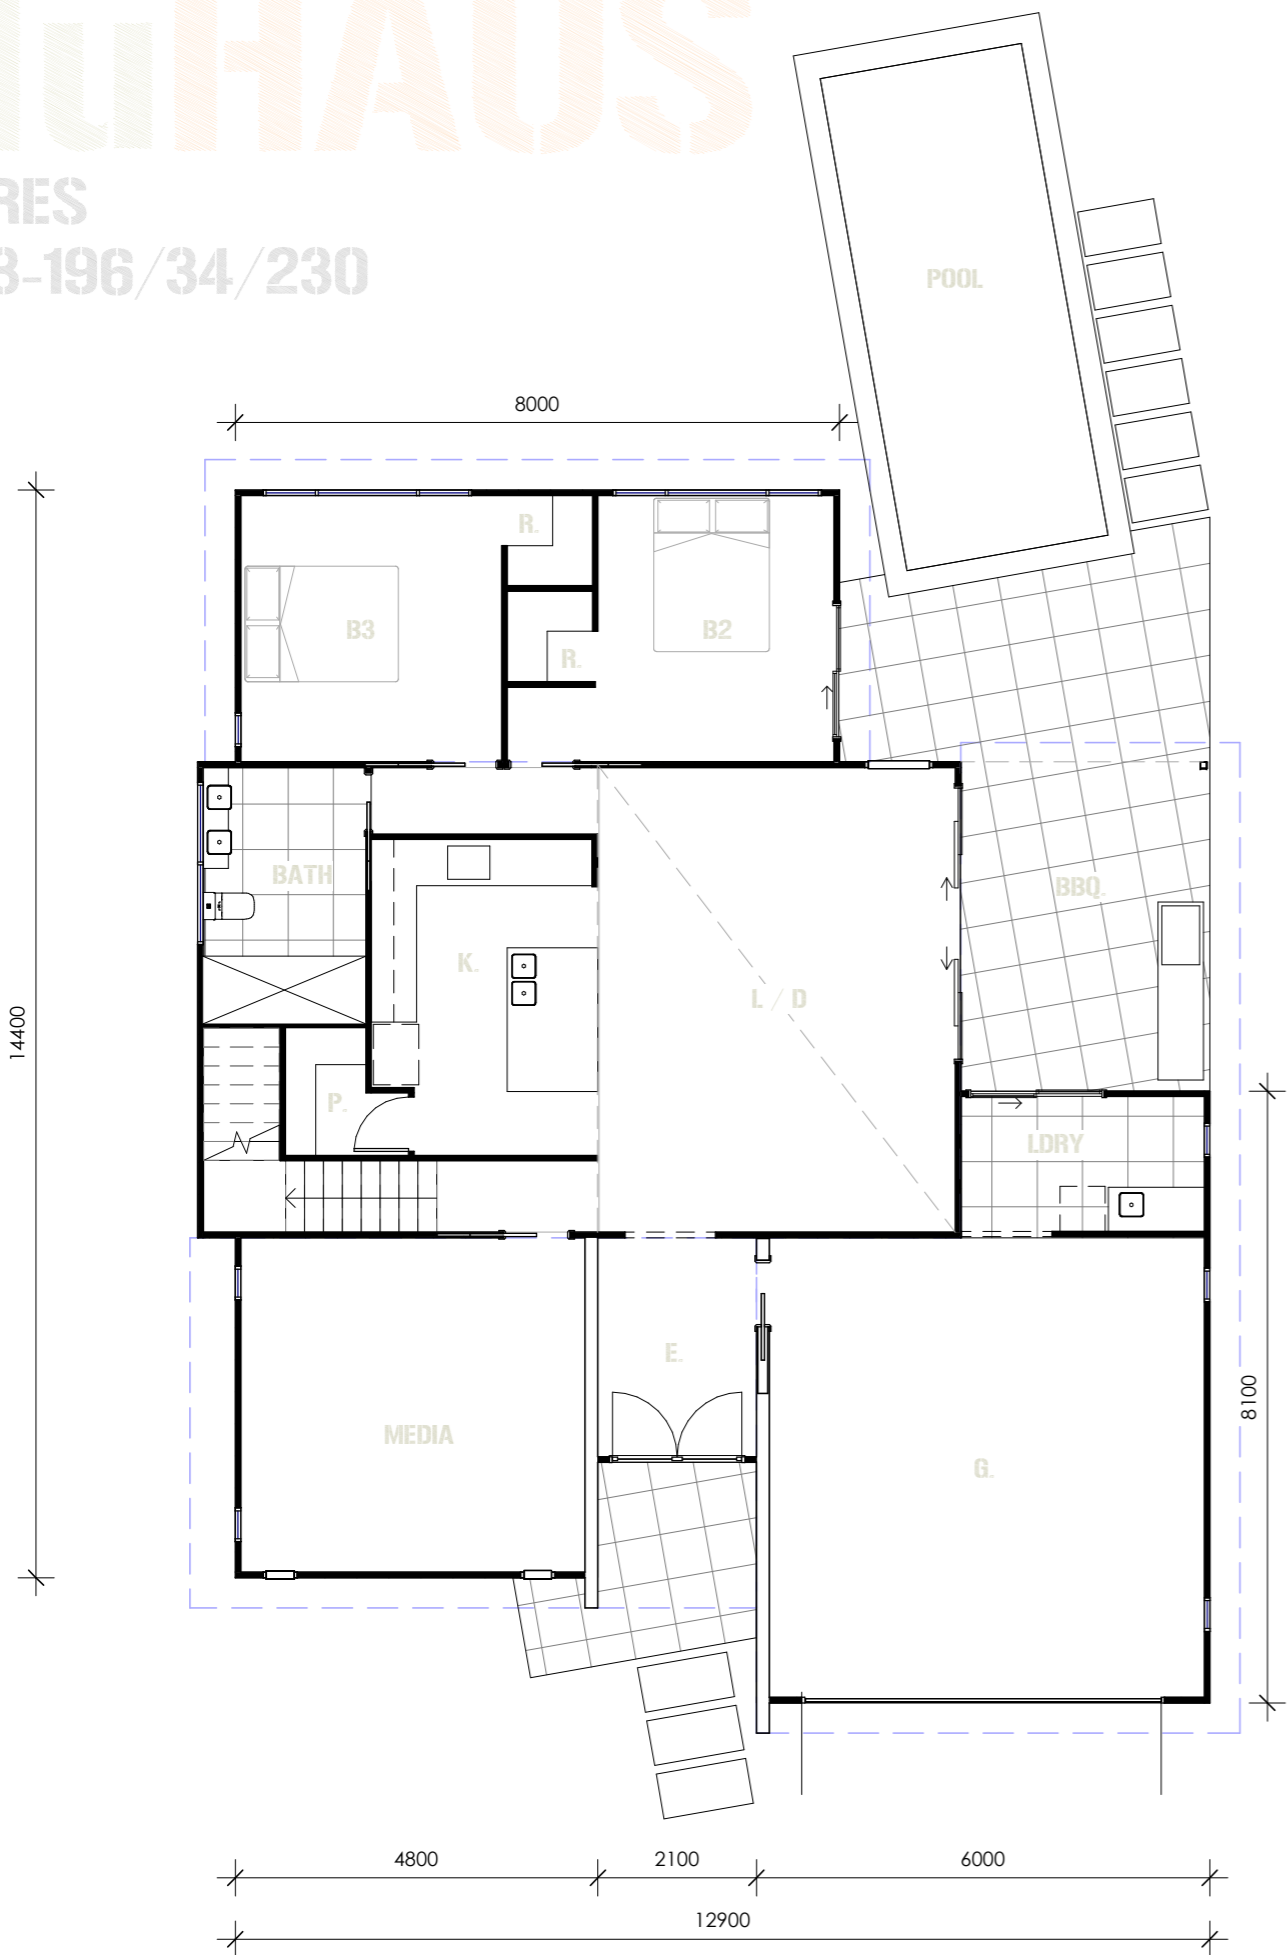

NuHAUS BUILDING DESIGN
0403795565
in association with
B&B BUILDING SUPPLIES
www.bbbuildingsupplies.com.au ph: 07 5455 5430

© COPYRIGHT. ALL PLANS ARE SUBJECT TO COPYRIGHT AND MAY NOT BE REPRODUCED IN WHOLE OR IN PART WITHOUT EXPRESS WRITTEN PERMISSION FROM NUHAUS DESIGN AND DRAFTING.